



Legend

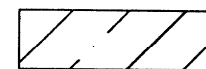

Water Surface (08/12/98)

 

Existing Footpath



Access Road



Proposed tunnel




D

C

B

A

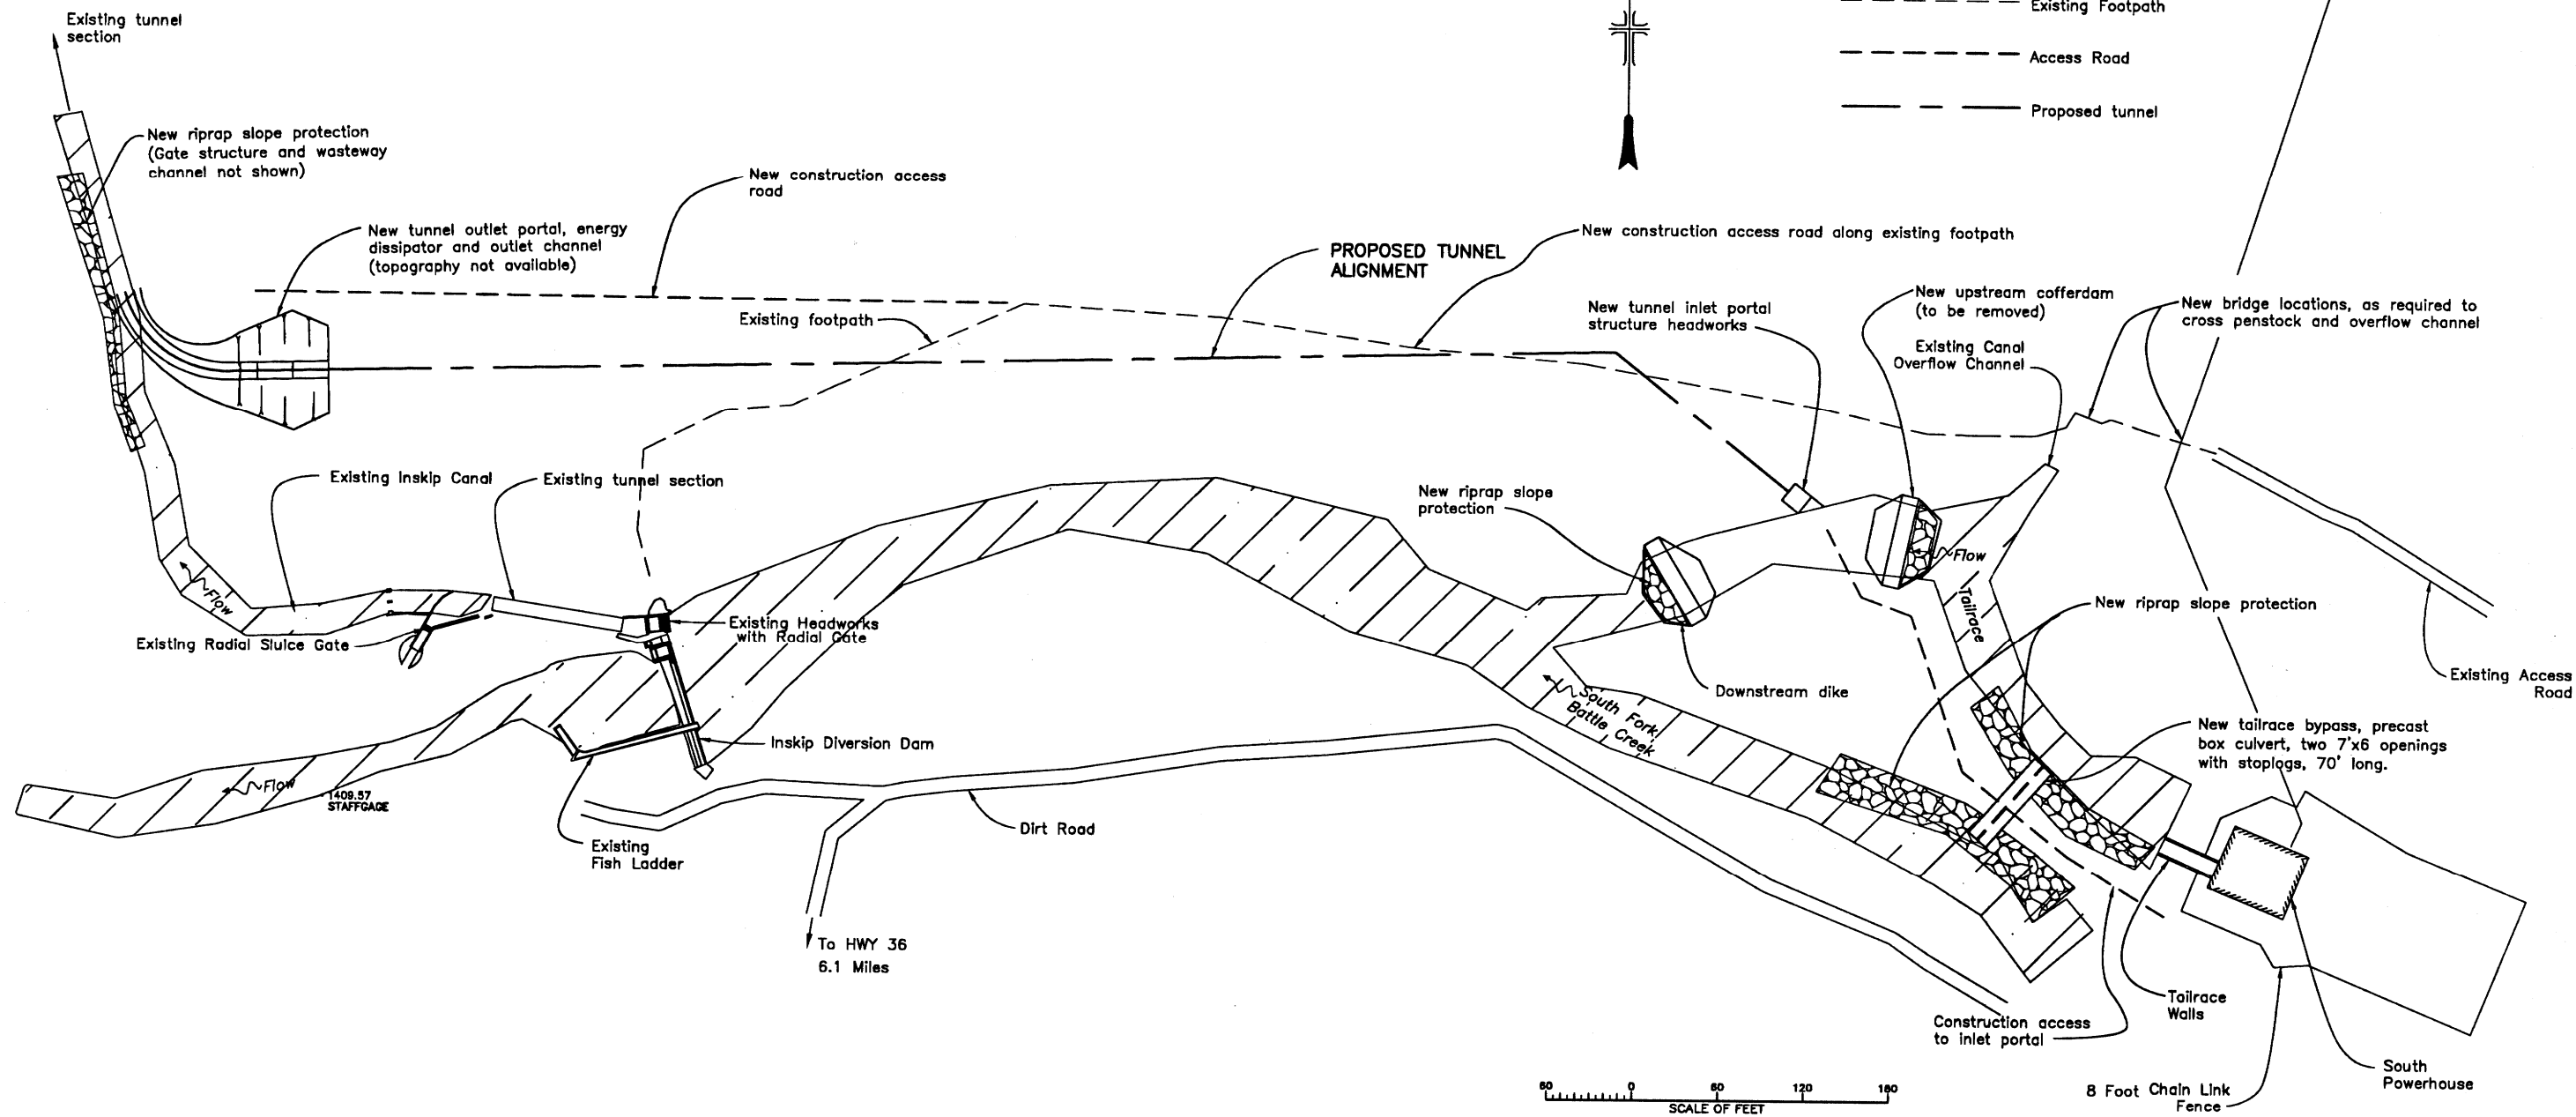

NOTE

Drawing base was from State of California, The Resource Agency, Department of Water Resources, Northern District revision date of October 6, 1998.

ALWAYS THINK SAFETY

UNITED STATES
DEPARTMENT OF THE INTERIOR
BUREAU OF RECLAMATION
DEPARTMENT OF WATER RESOURCES - CALIFORNIA
SOUTH POWERHOUSE TAILRACE BYPASS
TUNNEL AND ASSOCIATED FEATURES
RECONNAISSANCE PLAN

DESIGNED STEVE ROBERTSON CHECKED

DRAWN TECH. APPR.

APPROVED

WATER CONVEYANCE GROUP

CADD SYSTEM AutoCAD Rev. 14.01 CADD FILENAME 1002581.DWG DATE AND TIME PLOTTED JANUARY 4, 1999 1:37

TSC, DENVER, COLORADO JANUARY 4, 1999

FIGURE 1